


**N FLOOR PLAN**  
SCALE: 3/16" = 1'-0"

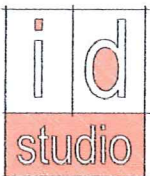


PROJECT:  
RECEPTION DESK REMODEL  
ENVIRONMENTAL PUBLIC HEALTH  
SPOKANE REGIONAL HEALTH DISTRICT  
1101 W. COLLEGE AVENUE, SUITE 402

SUPPLEMENTAL  
INSTRUCTION DOCUMENT

Date: 12.10.18	By KMB	Job No. 18.50
-------------------	-----------	------------------

<b>02</b>
Ref. Sht. ---

Description:  
PROPOSED FLOOR PLAN

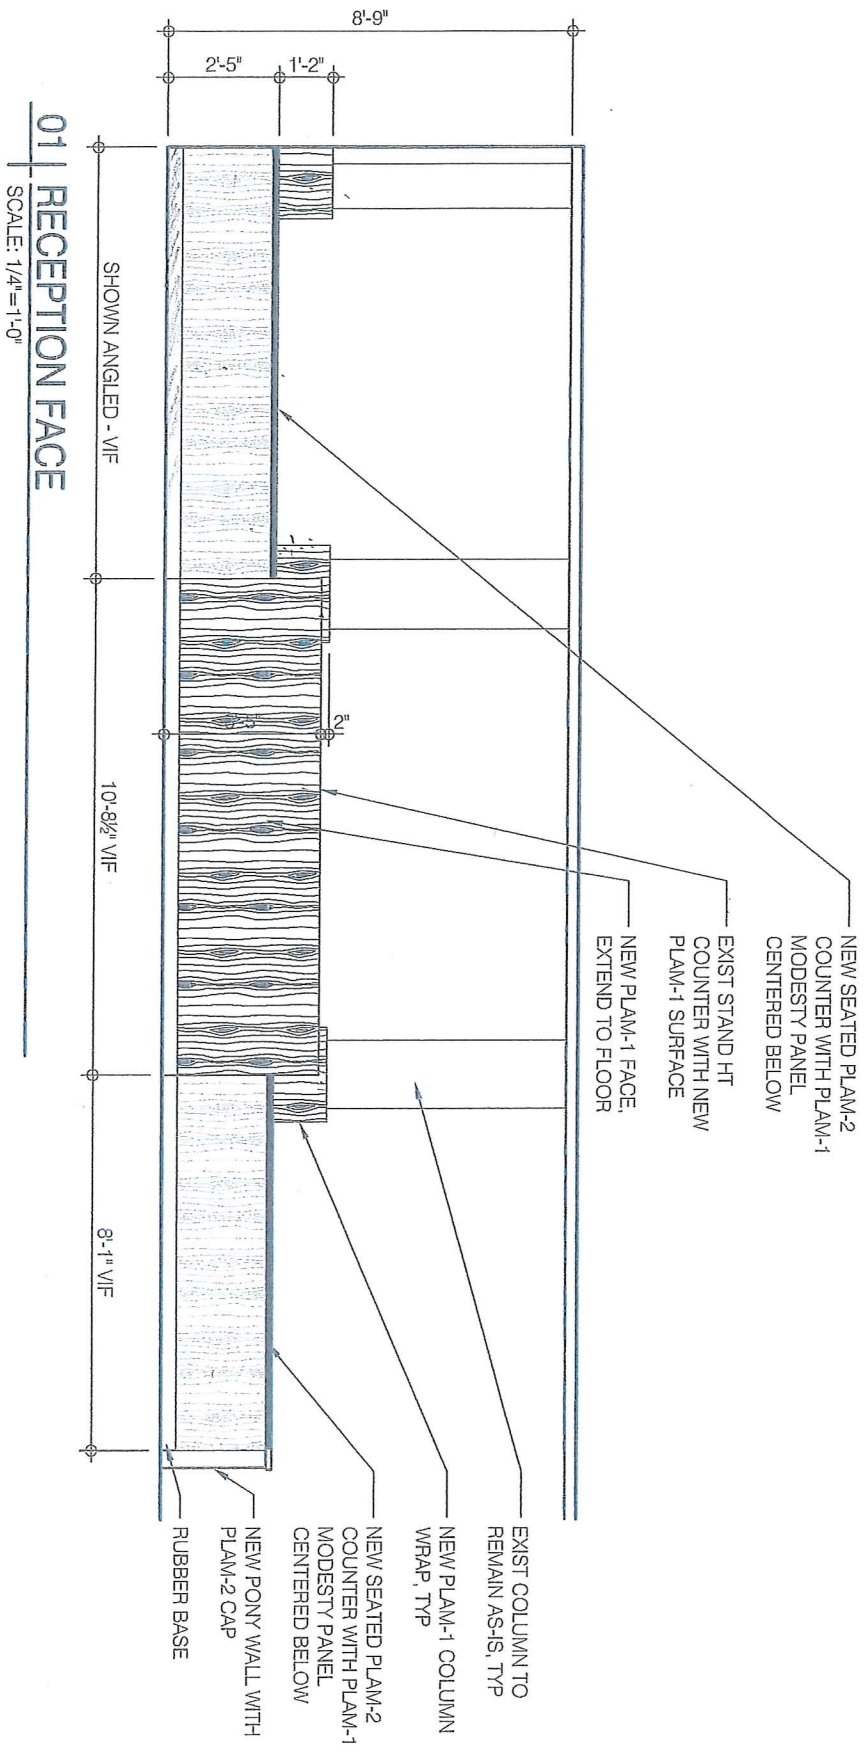


**PROJECT:**  
 RECEPTION DESK REMODEL  
 ENVIRONMENTAL PUBLIC HEALTH  
 SPOKANE REGIONAL HEALTH DISTRICT  
 1101 W. COLLEGE AVENUE, SUITE 402


**SUPPLEMENTAL INSTRUCTION DOCUMENT**

Date:	By	Job No.	Ref. Sht.
12.10.18	KMB	18.50	---

**03**

Description:  
 INTERIOR ELEVATIONS

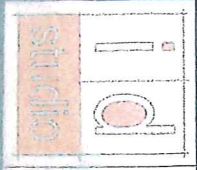

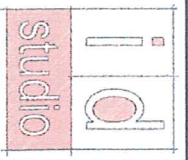

**PROJECT:**  
 RECEPTION DESK REMODEL  
 ENVIRONMENTAL PUBLIC HEALTH  
 SPOKANE REGIONAL HEALTH DISTRICT  
 1101 W. COLLEGE AVENUE, SUITE 402

**SUPPLEMENTAL  
 INSTRUCTION DOCUMENT**


Date: 12.10.18 By KMB Job No. 18.50 Ref. Sht. ---


Description:  
 INTERIOR ELEVATIONS

**04**

**021 RECEPTION - STAFF SIDE**


SCALE: 1/4"=1'-0"

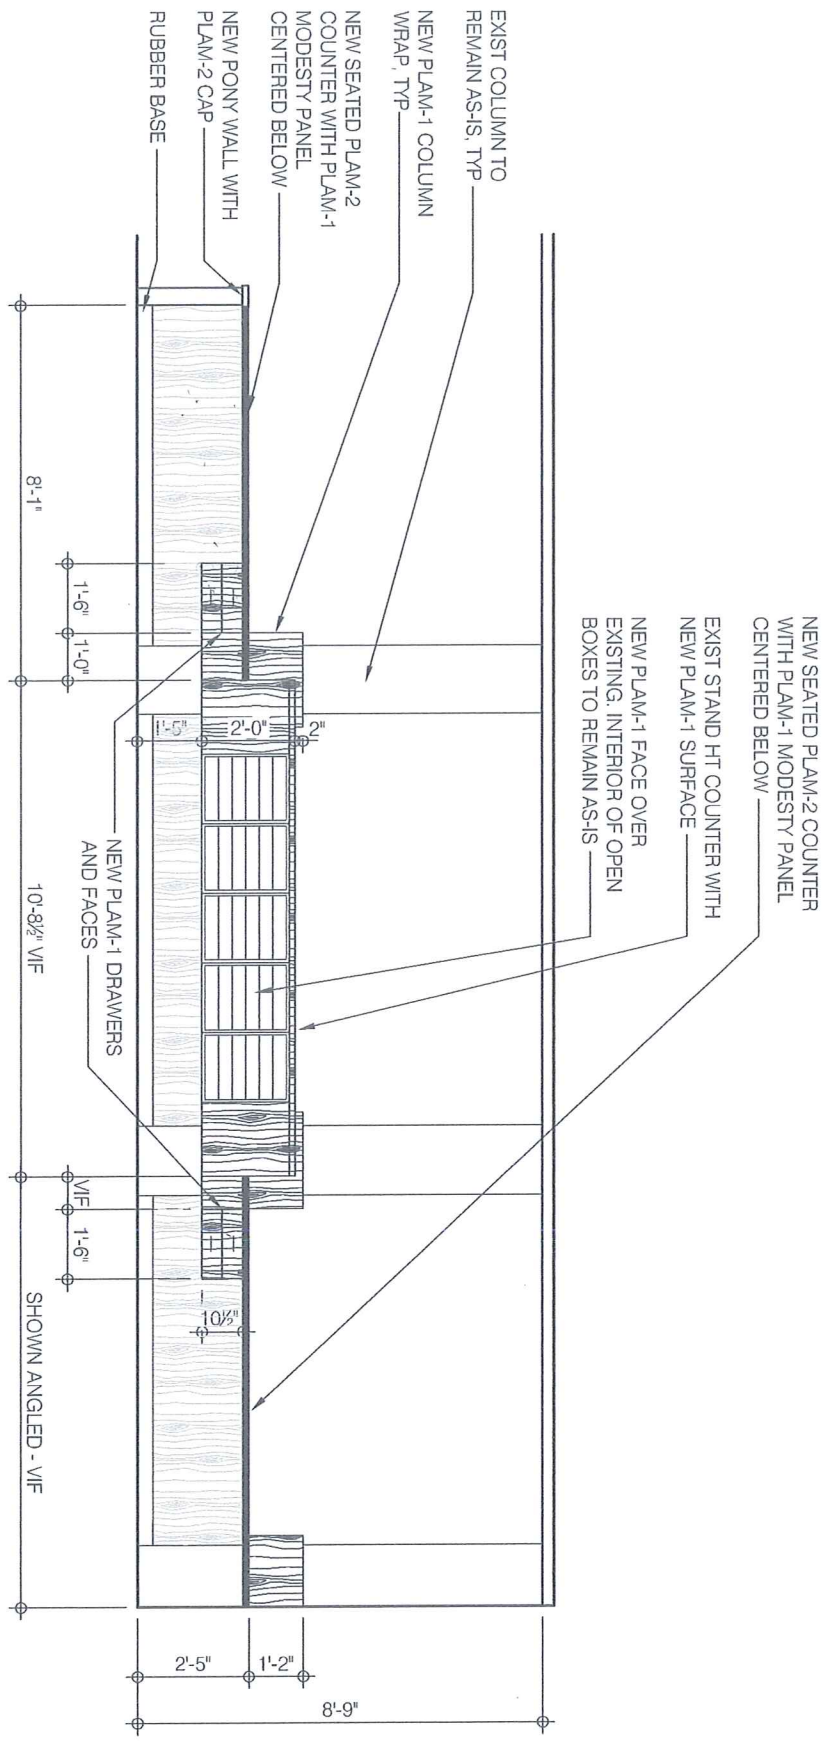

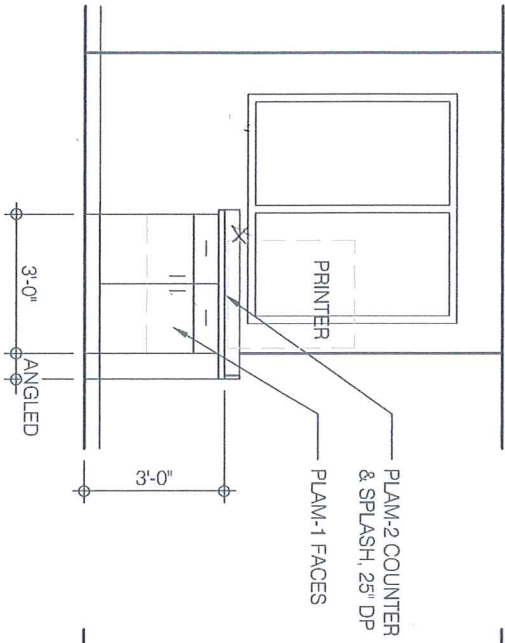


**03 | PRINTER CABINET**

SCALE: 1/4"=1'-0"

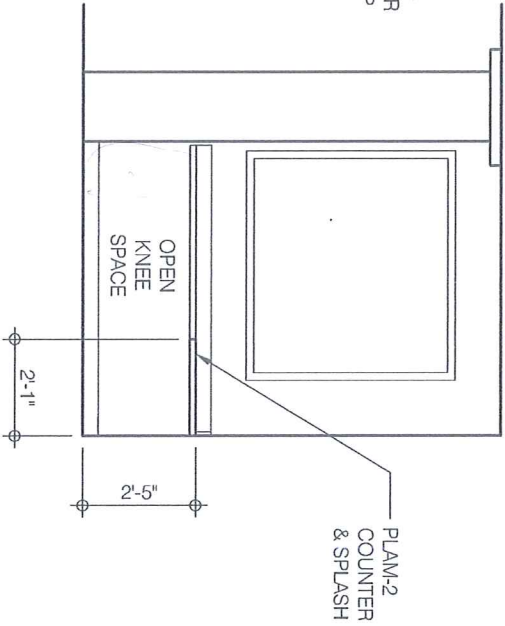


**04 | WORKSTATION NORTH**

SCALE: 1/4"=1'-0"

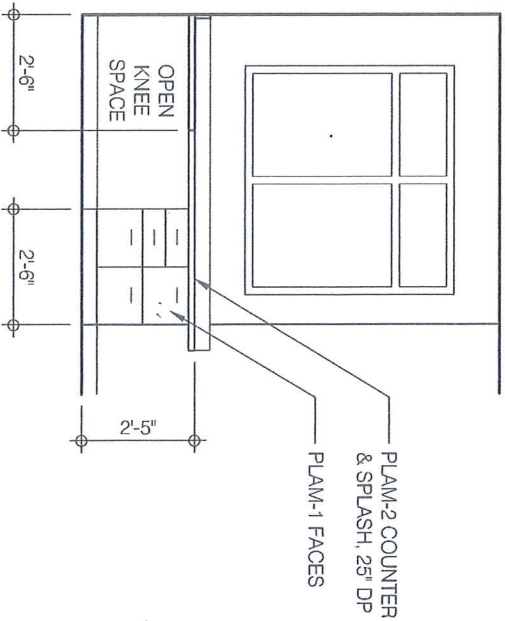

**05 | WORKSTATION EAST**

SCALE: 1/4"=1'-0"

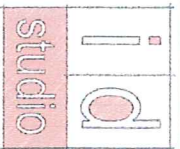


**PROJECT:**  
 RECEPTION DESK REMODEL  
 ENVIRONMENTAL PUBLIC HEALTH  
 SPOKANE REGIONAL HEALTH DISTRICT  
 1101 W. COLLEGE AVENUE, SUITE 402

**SUPPLEMENTAL INSTRUCTION DOCUMENT**  
 Date: 12.10.18 By KMB Job No. 18.50  
 Description: INTERIOR ELEVATIONS

**05**

Ref. Sht. ---

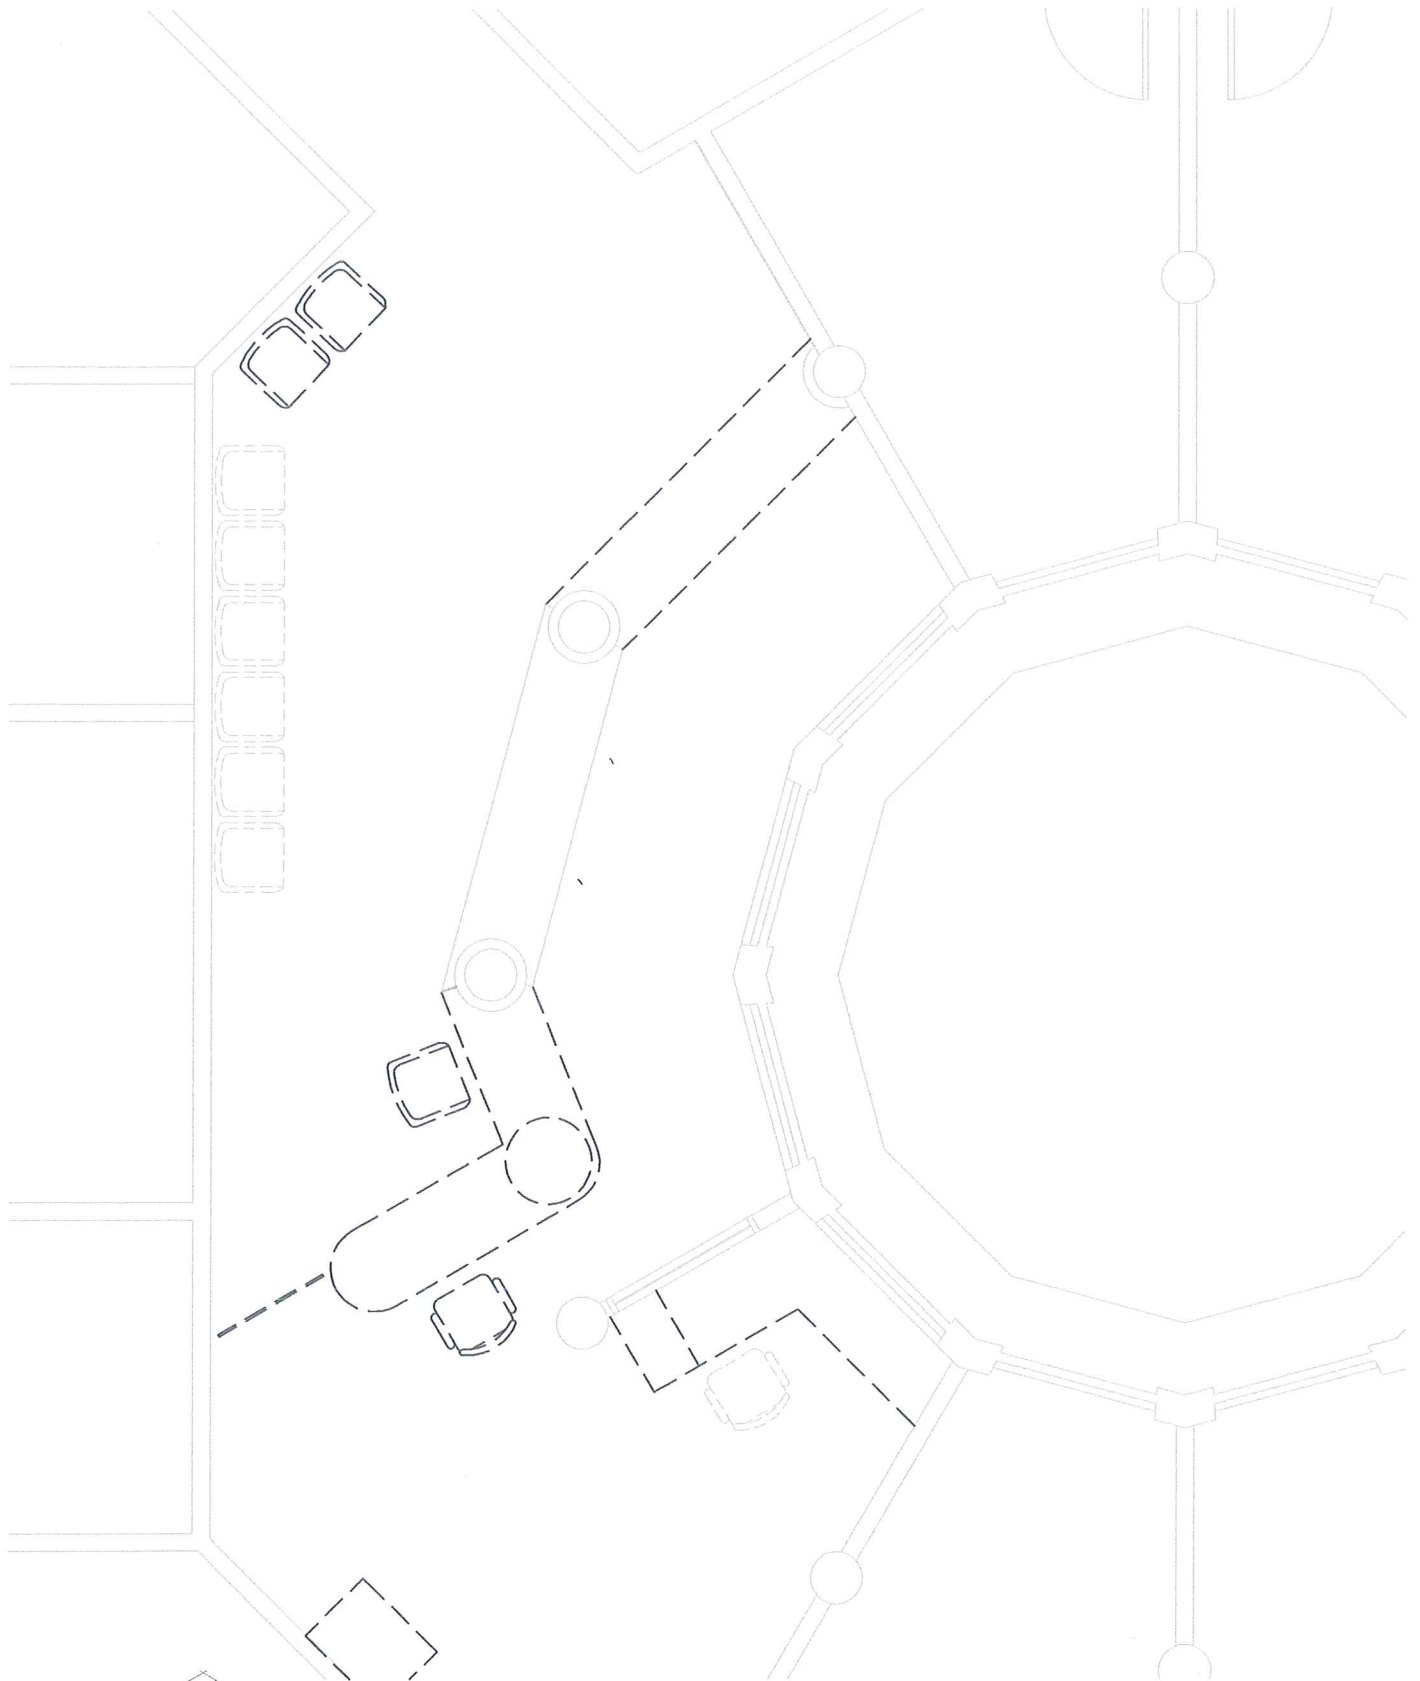


**N DEMO PLAN**  
SCALE: 3/16" = 1'-0"



**PROJECT:**  
RECEPTION DESK REMODEL  
ENVIRONMENTAL PUBLIC HEALTH  
SPOKANE REGIONAL HEALTH DISTRICT  
1101 W. COLLEGE AVENUE, SUITE 402

**SUPPLEMENTAL INSTRUCTION DOCUMENT**  
Date: 12.10.18 By KMB Job No. 18.50  
Description: PROPOSED DEMO PLAN

**01**  
Ref. Sht. ---

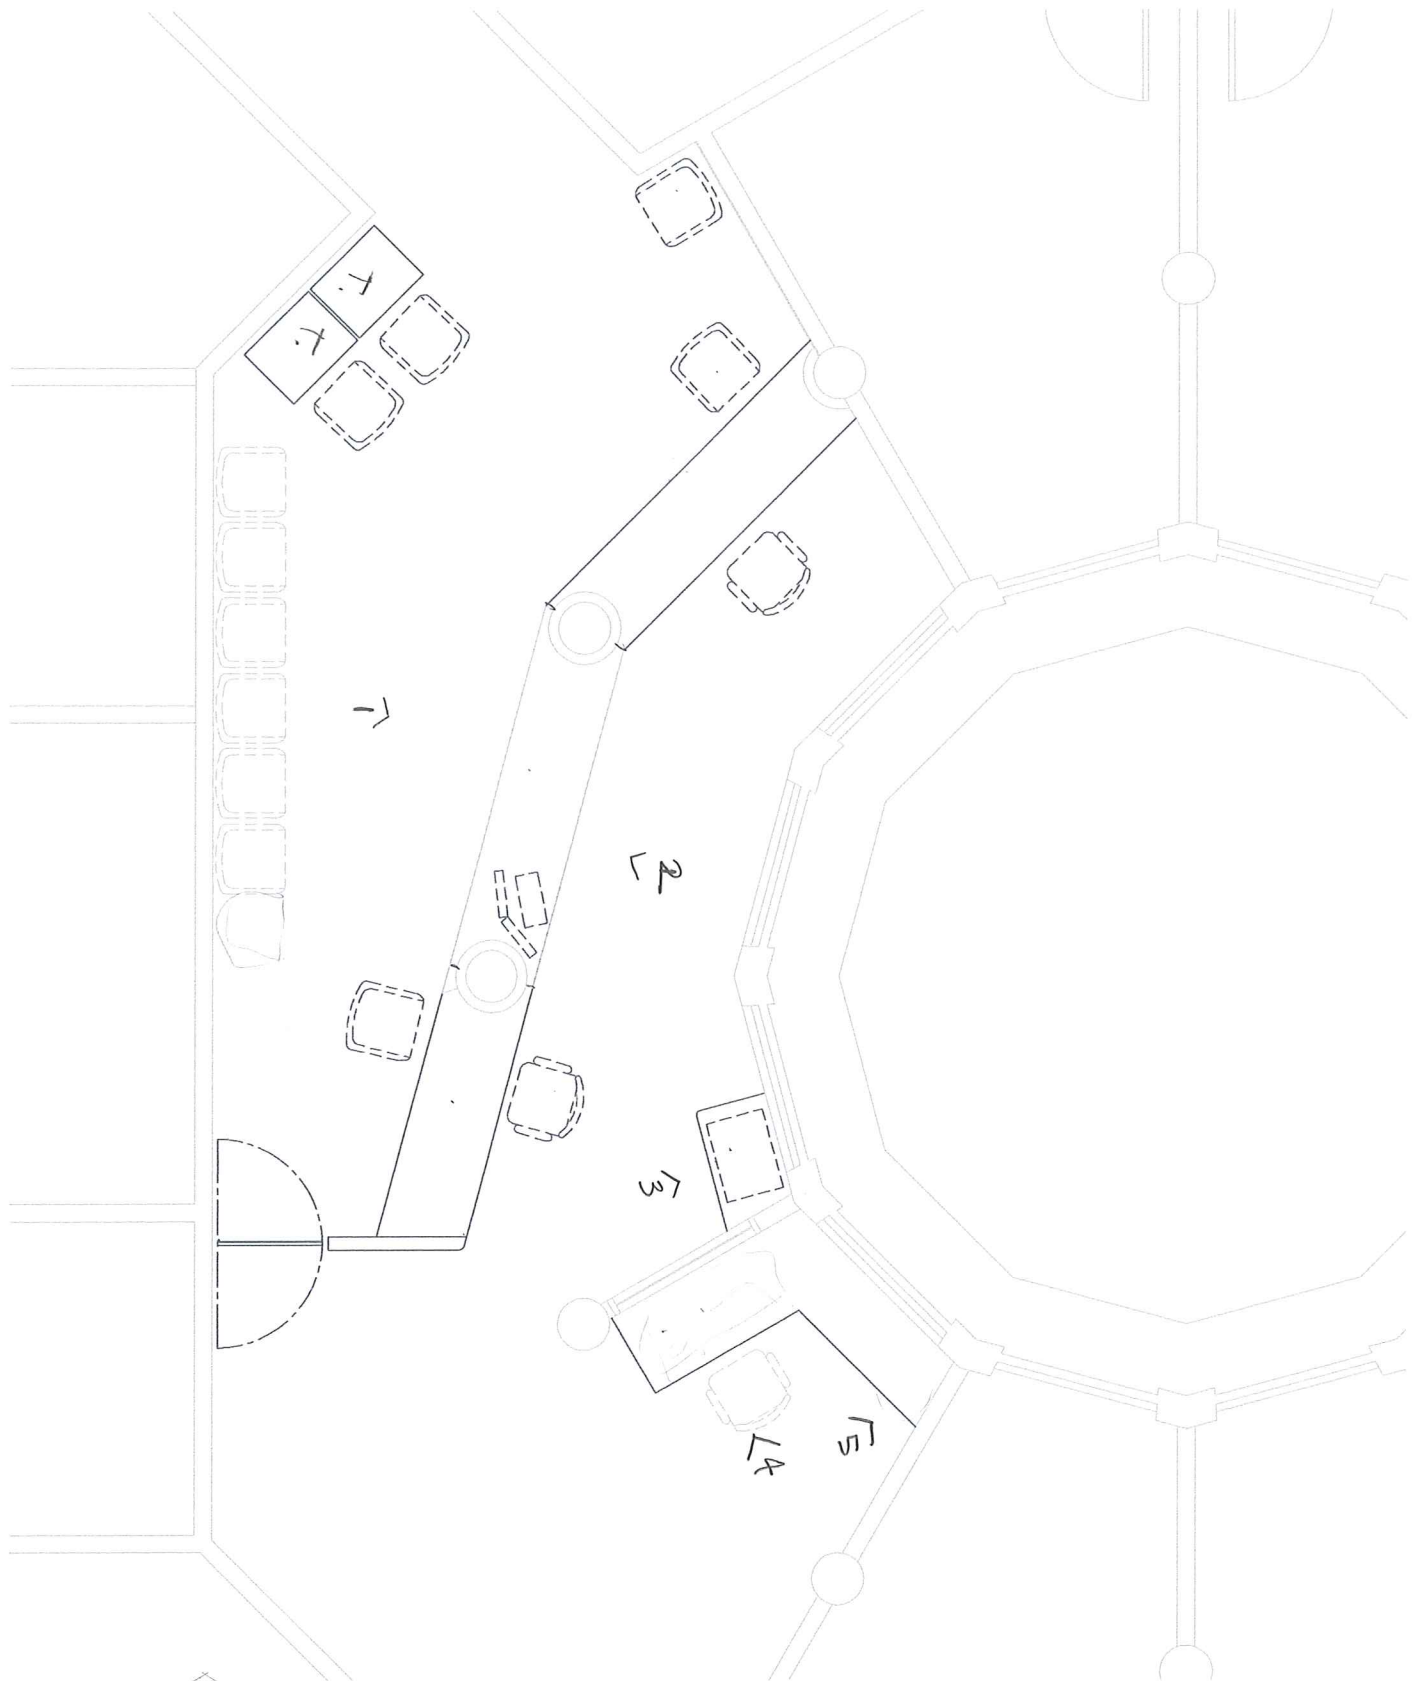

**N** FLOOR PLAN  
 SCALE: 3/16"=1'-0"



**PROJECT:**  
 RECEPTION DESK REMODEL  
 ENVIRONMENTAL PUBLIC HEALTH  
 SPOKANE REGIONAL HEALTH DISTRICT  
 1101 W. COLLEGE AVENUE, SUITE 402

SUPPLEMENTAL INSTRUCTION DOCUMENT			<b>02</b>
Date: 12.10.18	By KMB	Job No. 18.50	Ref. Sht. ---
Description: PROPOSED FLOOR PLAN			